



HD-14



ELEVATION HD-14

Huge production power packed into a 40' straight truck

Production

Grass Valley Kayenne K-Frame Switcher Frame
Grass Valley Kayenne 3-Stripe 25-Button Control Panel with Aux
2.5 M/Es available, 32 input, 16 output, FlexiKey and Double Take
(6) Keys per ME, (2) iDPMs, (2) Chroma Keyers, ImageStore
Abekas Tria Clip Server

Records

(1) EVS XT2 6-Channel
(1) EVS XT2 4-Channel
(1) AJA HELO H.264 Recorder
(8) AJA Ki Pro Rack Recorders

Graphics Facilities

Available Chyron Mosaic or Ross Xpression

Terminal Equipment

88x96 Imagine Communications HD Router
(4) Audio Embed/Deembed
(4) Configurable Integrated Multiviewers Outputs
(4) Quad Split Multiviewers
(1) For-A 5 Channel Color Corrector/UDC
(6) UDCs
TSL Tallyman Tally Interface

Camera Equipment

Wired for up to 10 CCUs
(6) Hitachi Z-5000 1080i/720p Hybrid Fiber
TAC Fiber Adapters Available
(4) HH Viewfinders
(2) 7" Studio LCD Viewfinders
(2) Fujinon 20x ENG Lenses
(4) Fujinon 13x4.5 Wide Angle Lenses
Additional Camera/Lens Options Available

Communications

RTS ADAM 96 Port Digital Matrix
(12) RTS PL Channels
(2) RTS Telephone Interface
(2) QKT Telephone Interface
(8) Wet IFB Channels
(2) Biscuit Boxes

Audio Facilities

Soundcraft Vi3000 Digital Mixing Console
24 Fader / 96 DSP Inputs
32x24 Analog, 128x128 MADI
(1) 64x32 Fiber Stagebox
(1) Soundboard Audio Clip Server
(1) Avid Pro Tools 64 Channel Audio Recording Rig
(1) Sound Devices Pix 270i 64 Channel Audio Recorders

Cable Inventory

3000' Hybrid Fiber Optic Camera Cable
1200' DT-12 Cable
(1) 1000' TAC-12 Fiber Mult
(1) 500' TAC-12 Fiber Mult

Support


(2) Fostex Speakers
(3) Throwdown HD Monitors
(4) SDI-HDMI Converters
(4) Fiber Rattler Sets
(2) Decimator MD-Cross Converters

Power Requirements


1 Phase, 150 Amps, 208 Volts
2 Hot Legs, 1 Ground, (No neutral required)
150' feeder cable with camlock connectors

Truck Dimensions

GVW - 48,000 Lbs
Dimensions - 45ft L, 14ft W, 13.5ft H working footprint

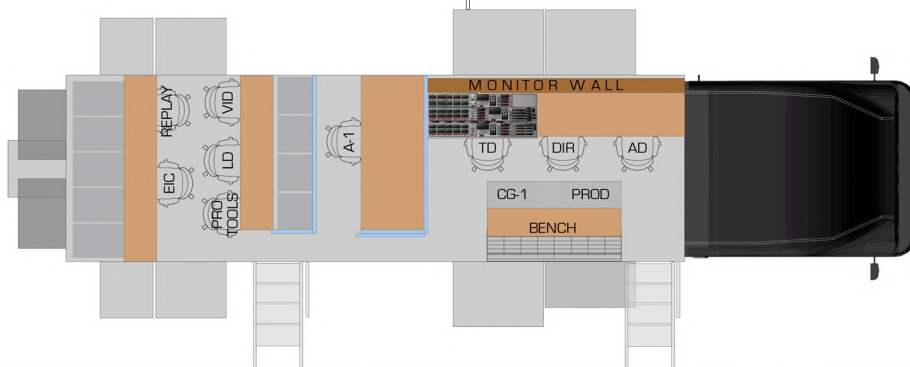

Live Media Group Holdings
515 Brick Church Park Dr
Nashville, TN 37207
(877) 959-8638

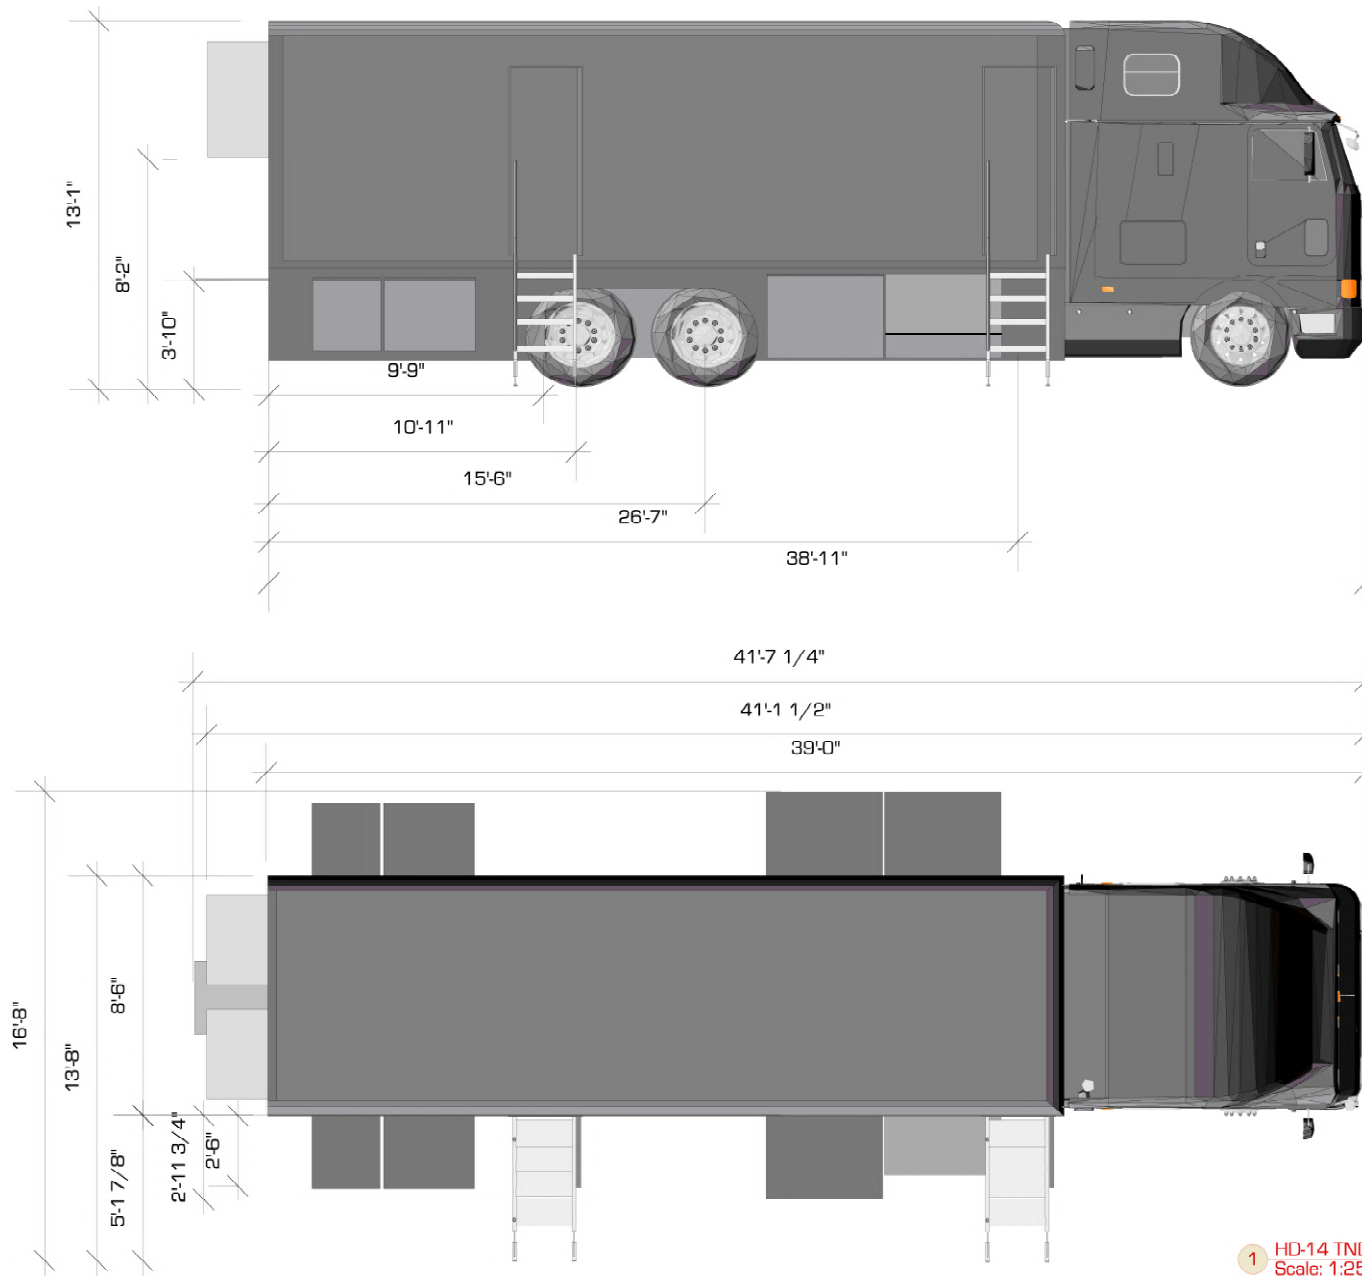

1 HD-14 TNDV ELEVATION 3D 2020
Scale: 1:25



LMG
5115 Brick Church Park Drive
Nashville TN 37207

38' STREIGHT TRUCK

HD-14 TNDV ELEVATION


FILE: HD-14-TNDV-ELEVATION.3D.2020.vax
PRODUCTION: DRAWINGS BY: Joseph Foster

SHEET INFO:
DIMENSION SET
TOP AND SIDE

NOTES:

UPDATED:
Date: 3/30/20
Time: 11:06:15 AM

Ver.001

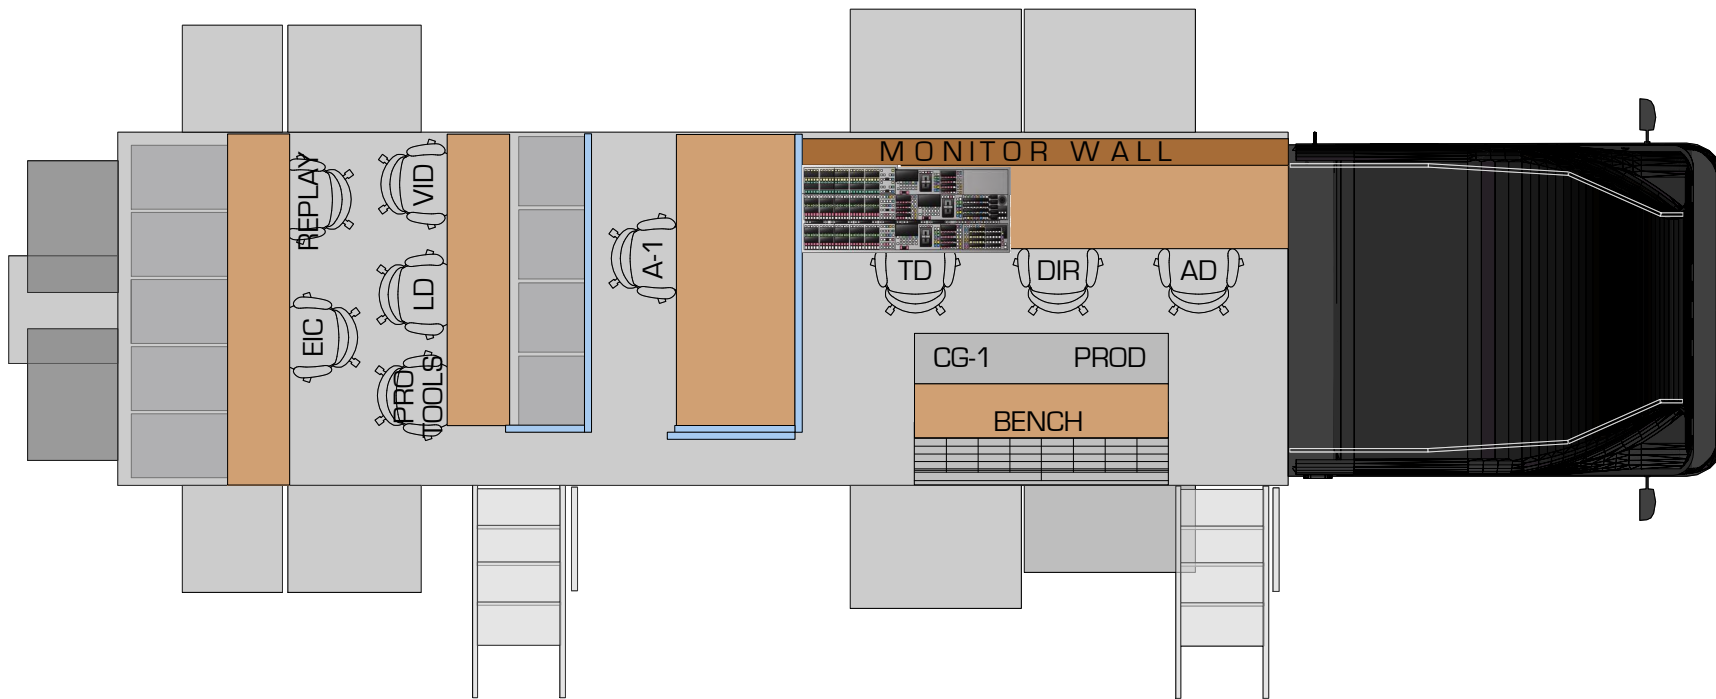

#	LOCATION	NAME:
1	REPLAY	
2	EIC	
3	SHADER	
4	LIGHTING	
5	PROTOOLS	
6	A-1	
7	TD	
8	DIR	
9	AD	
10	CG BENCH 1	
11	PROD BENCH-2	

2 HD-14 TNDV ELEVATION 3D 2020
Scale: 1:17



LMG
515 Brick Church Park Drive
Nashville TN 37207

38' STREIGHT TRUCK


HD-14 TNDV ELEVATION

FILE: HD-14 TNDV ELEVATION 3D 2020.rvt
PRODUCTION DRAWINGS BY: Joseph Foster

SHEET INFO:
FLOOR PLAN

NOTES:

UPDATED:
Date: 4/20/20
Time: 8:18:00 PM
Ver.001

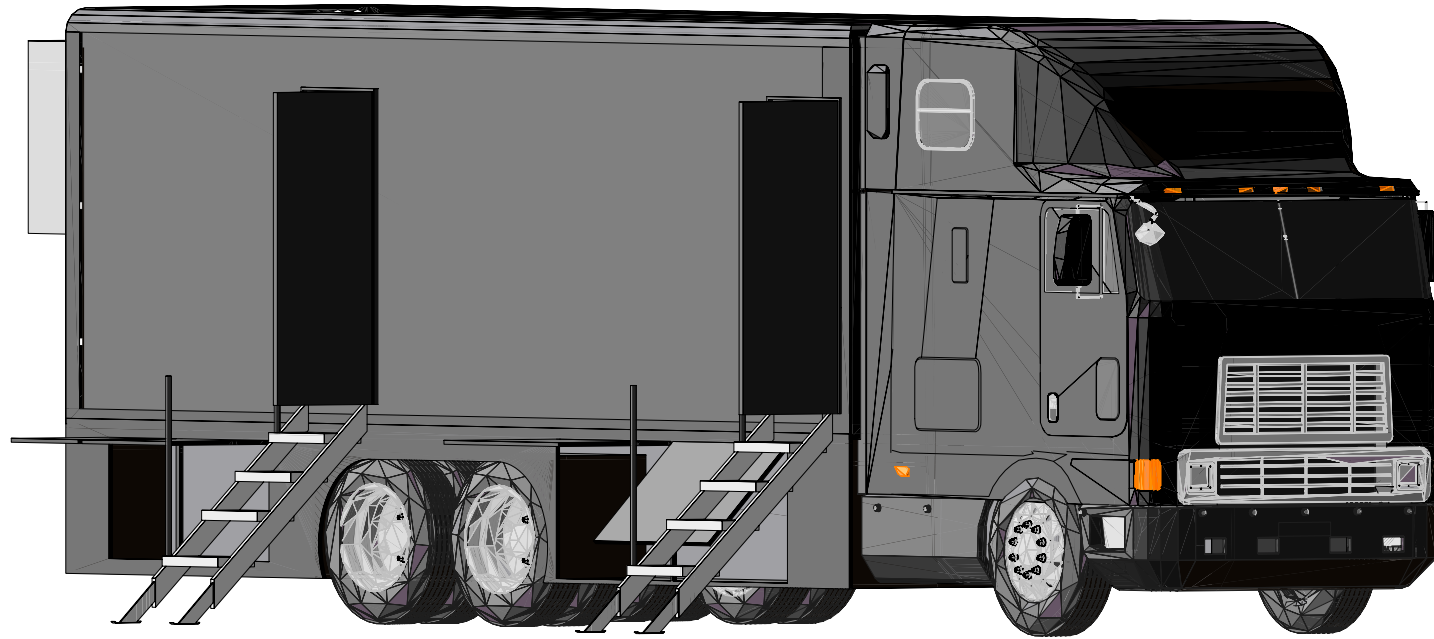

LMG
515 Brick Church Park Drive
Nashville TN 37207

**38' STREIGHT
TRUCK**

HD-14 TNDV ELEVATION

FILE: HD-14 TNDV ELEVATION 3D 2020.rvt
PRODUCTION DRAWINGS BY: Joseph Foster


SHEET INFO:
ISOMETRIC VIEW

NOTES:

UPDATED:
Date: 3/30/20
Time: 11:06:57 AM
Ver.001

Live Mobile Group "Elevation" HD-14

SHOW _____ DATE _____

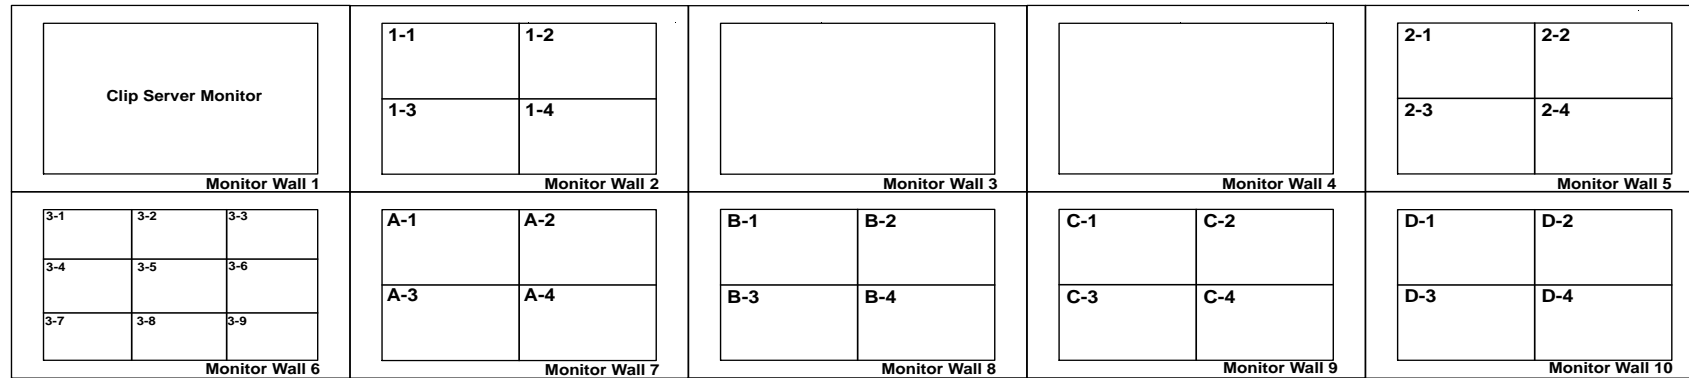

Technical Director

Director

Assistant Director

CCU 01 -	FUDC A -	EVS 1-1 -	RTR 01 -	AUX 01 -
CCU 02 -	FUDC B -	EVS 1-2 -	RTR 02 -	AUX 02 -
CCU 03 -	FUDC C -	EVS 2-1 -	RTR 03 -	AUX 03 -
CCU 04 -	FUDC D -	EVS 2-2 -	RTR 04 -	AUX 04 -
CCU 05 -	FUDC D -	CG A -	RTR 05 -	AUX 05 -
CCU 06 -	HUDC A -	CG B -	RTR 06 -	AUX 06 -
CCU 07 -	HUDC B -	TRIA -	RTR 07 -	AUX 07 -
CCU 08 -	HUDC C -		RTR 08 -	AUX 08 -
CCU 09 -	HUDC D -		RTR 09 -	AUX 09 -
CCU 10 -	HUDC E -		RTR 10 -	ME 1 -
	HUDC F -		RTR 11 -	ME 2 -
			RTR 12 -	PROGRAM -



LMG
515 Brick Church Park Drive
Nashville TN 37207

38' STREIGHT TRUCK


HD-14 TNDV ELEVATION

FILE: HD-14 TNDV ELEVATION 3D 2020.wk
PRODUCTION DRAWINGS BY: Joseph Foster

SHEET INFO:
MONITOR WALL LAYOUT

NOTES:

UPDATED:
Date: 3/30/20
Time: 11:06:55 AM
Ver.001

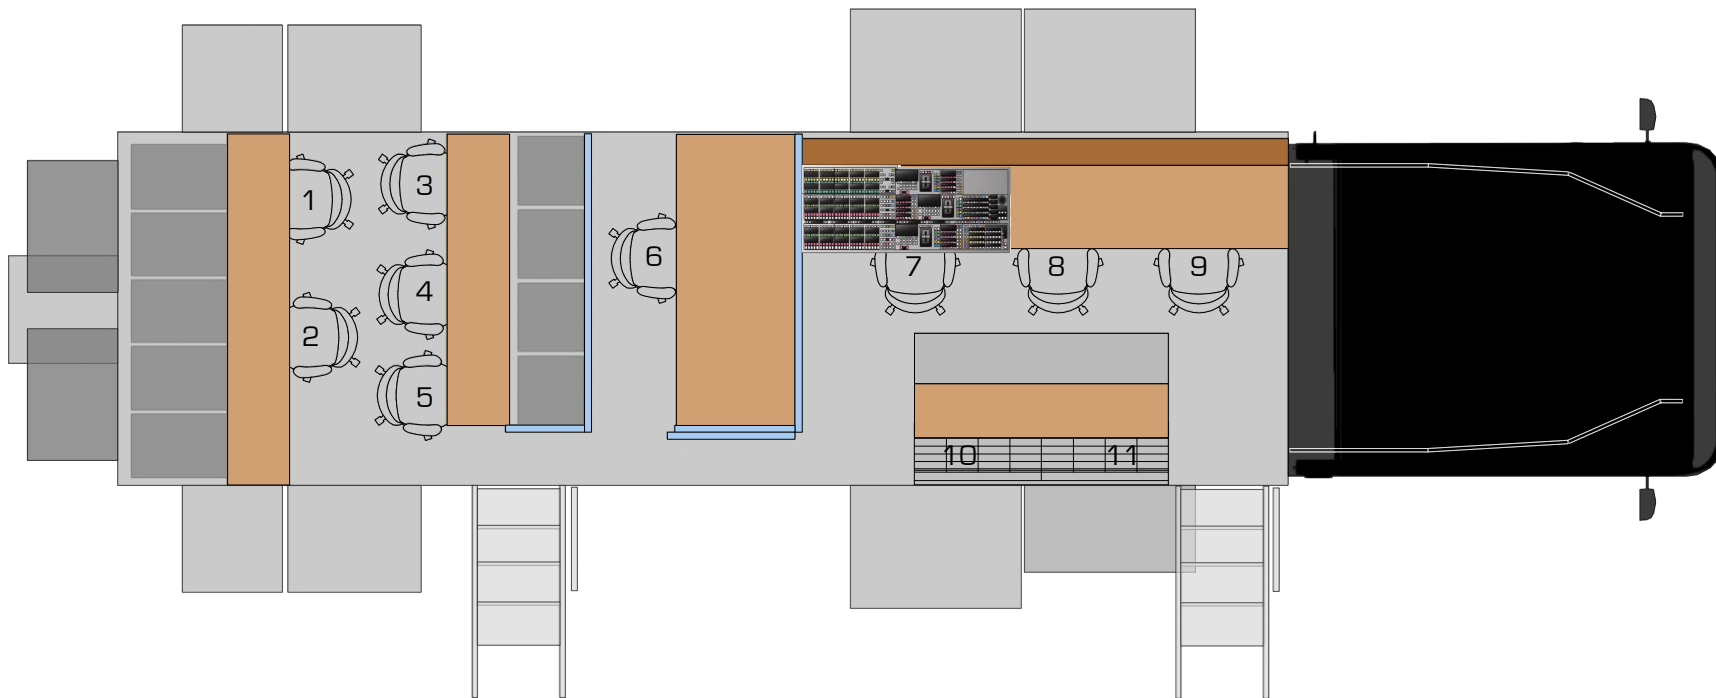

PRODUCTION SEATING ASSIGNMENTS

1
2
3
4
5
6
7
8
9
10
11

2 HD-14 TNDV ELEVATION 3D 2020
Scale: 1:17



LMG
515 Brick Church Park Drive
Nashville TN 37207

38' STREIGHT TRUCK

HD-14 TNDV ELEVATION

FILE: HD-14 TNDV ELEVATION 3D 2020.rvt
PRODUCTION DRAWINGS BY: Joseph Foster

SHEET INFO:
HD-14 TNDV
BLANK FLOOR PLAN

NOTES:

UPDATED:
Date: 4/20/20
Time: 8:18:01 PM
Ver.001