

EXCLAMATION HD-11 53' 4K/3G/HD Double Expando

Production

Grass Valley K-Frame Switcher Frame
 Grass Valley Kayenne 4-Stripe 35-Button Control Panel with Aux
 4.5 M/Es available, 64 input, 48 output, FlexiKey and Double Take
 (6) Keyers per ME, (2) iDPMs, (2) Chroma Keyers, ImageStore

Records

(2) EVS XT3 8-Channel
 (1) EVS XFile 3
 Abekas Tria 3 Channel Clip Server
 (1) AJA HELO H.264 Recorder
 (14) AJA KiPro Ultra Recorders

Graphics Facilities

Wired for up to 2 Dual Channel CG Systems
 (1) Ross XPression 4k Dual Channel
 Available Chyron Mosaic or Ross Xpression

Terminal Equipment

168x224 Imagine Communications 3G/HD Router
 (16) Configurable Integrated Multiviewer Outputs
 (12) Quad Split Multiviewers
 (12) Riedel Framesyncs/Embed/Deembed
 (1) For-A 5 Channel Color Corrector/UDC
 (4) AJA FS-4s UDC
 (4) Cobalt UDCs
 TSL Tallyman Tally Interface

Camera Equipment

Wired for up to 20 CCUs
 (8) Sony HDC-4300 4K/1080p/1080i/720p Hybrid Fiber
 TAC Fiber Adapters Available
 (8) HH Viewfinders
 (8) 7" Studio LCD Viewfinders
 (4) Fujinon 20x ENG Lenses
 (4) Fujinon 13x4.5 Wide Angle Lenses
 Additional Camera/Lens Options Available
 3x SuperMotion Available

Communications

RTS ADAM 160 Port Digital Matrix
 (12) RTS PL Channels
 (6) RTS Telephone Interface
 (8) Wet IFB Channels
 (2) Biscuit Boxes

Audio Facilities

Studer Vista X Digital Mixing Console
 52 Fader / 344 DSP Inputs
 Full 5.1 Surround Sound Capable Mixing
 32x32 Analog, 36x36 AES, 256x256 MADI,
 Wired for up to 4 64x32 Fiber Stageboxes
 (2) 64x32 Fiber Stageboxes
 (1) Soundboard Audio Clip Server
 (1) Avid Pro Tools 128 Channel Audio Recording Rig
 (2) Sound Devices Pix 270i 64 Channel Audio Recorders

Support

(2) Fostex Speakers
 (3) Throwdown HD Monitors
 (4) SDI-HDMI Converters
 (4) Fiber Rattler Sets
 (2) Decimator MD-Cross Converters

Cable Inventory


4000' Hybrid Fiber Optic Camera Cable
 2500' DT-12 Cable
 (2) 1000' TAC-12 Fiber Mult
 (2) 500' TAC-12 Fiber Mult


Power Requirements

3 Phase, 200 Amps, 208 Volts
 3 Hot Legs, 1 Ground, (No neutral required)
 200' feeder cable with camlock connectors

Truck Dimensions

GVW – 65,000 Lbs
 Dimensions – 61.5ft L, 17.5ft W, 13.5ft H working footprint

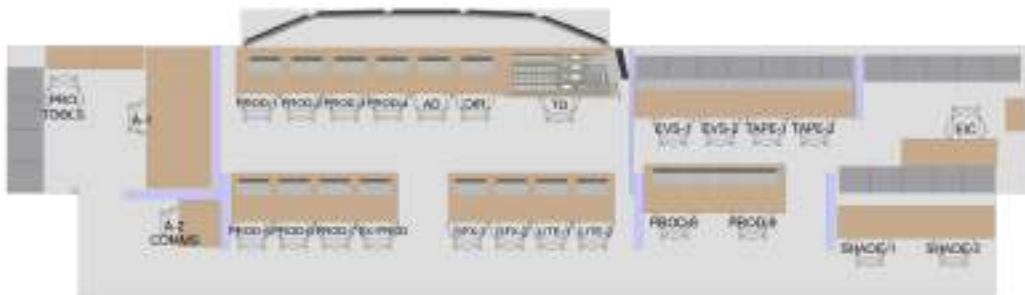

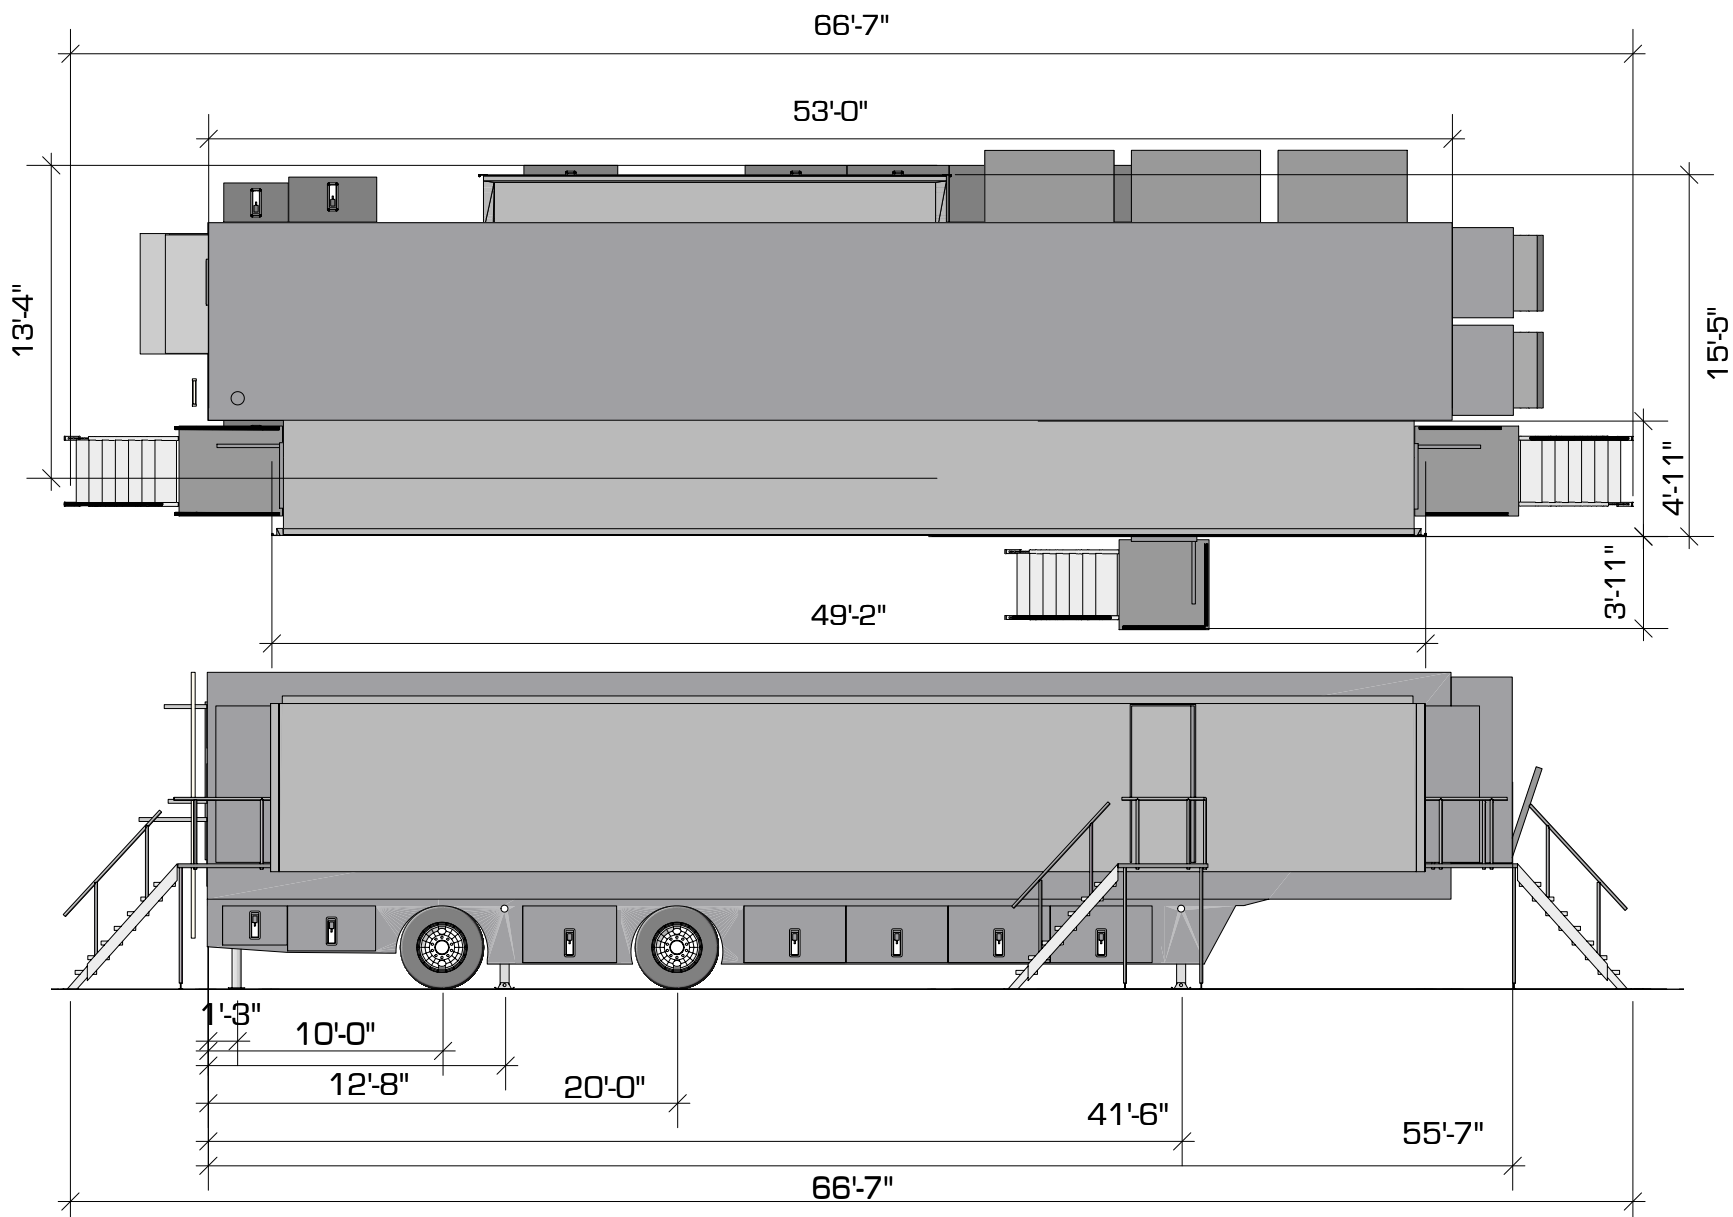

LMG
515 Brick Church Park Drive
Nashville TN 37207

53' DOUBLE EXPANDO


HD-11 TNDV EXCLAMATION

FILE: HD-11 TNDV EXCLAMATION-302020.wx
PRODUCTION DRAWINGS BY: Joseph Foster

SHEET INFO:
EXCLAMATION FLOOR PLAN

NOTES:

UPDATED:
Date: 3/16/20
Time: 2:10:26 PM
Ver.001

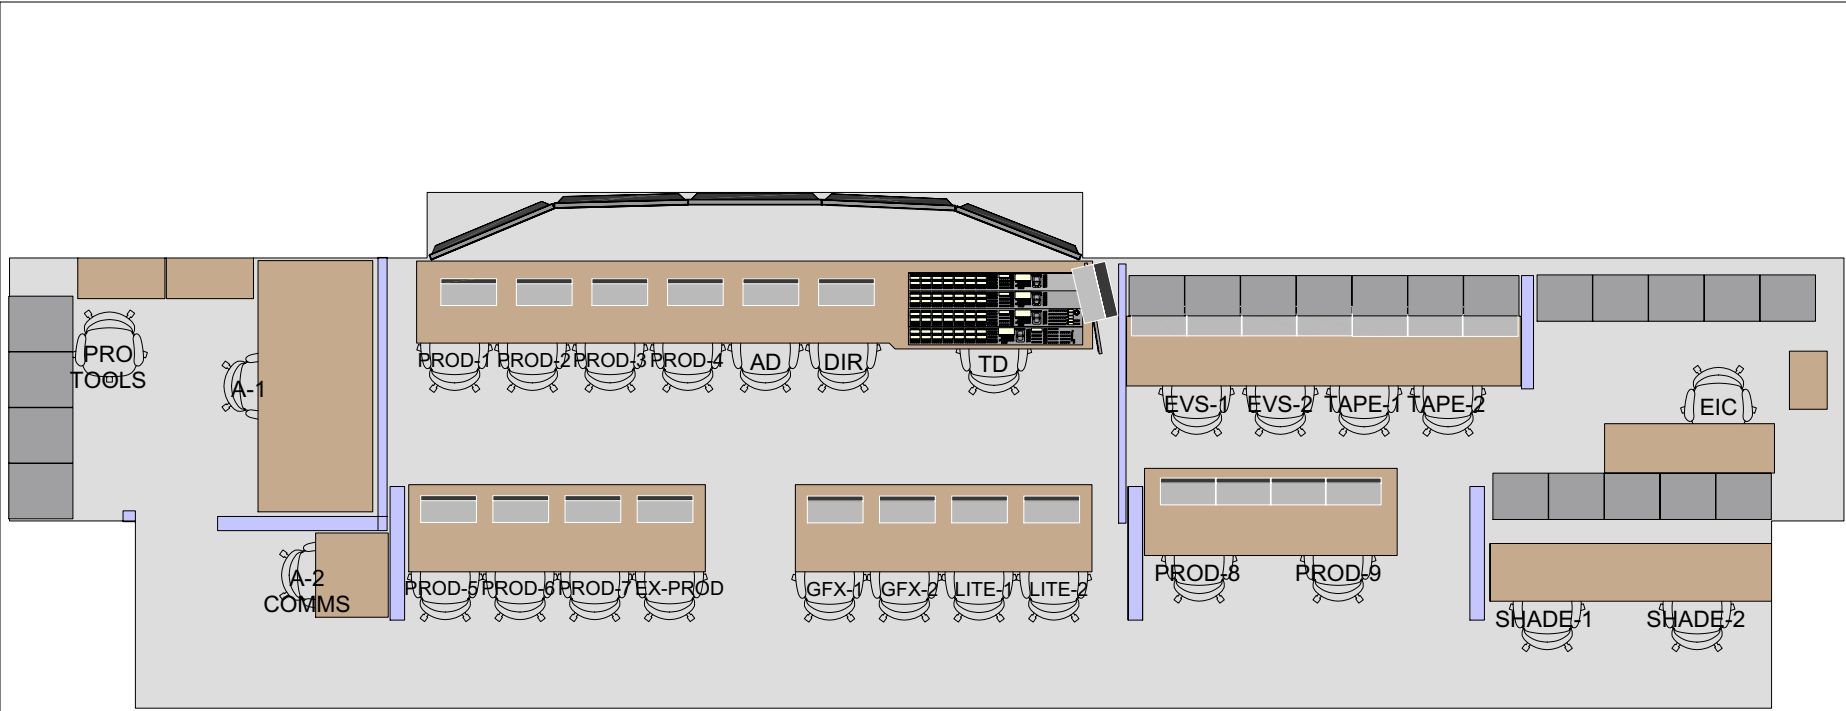

#	LOCATION	NAME:
1	PROTOOLS	
2	A-1	
3	A-2 COMS	
4	PROD 1	
5	PROD 2	
6	PROD 3	
7	PROD 4	
8	AD	
9	DIRECTOR	
10	TD	
11	PROD 5	
12	PROD 6	
13	PROD 7	
14	EXEXECUTIVE PROD	

#	LOCATION	NAME:
15	GFX 1	
16	GFX 2	
17	LIGHTING 1	
18	LIGHTING 2	
19	PROD 8	
20	PROD 9	
21	EVS 1	
22	EVS 2	
23	TAPE 1	
24	TAPE 2	
25	SHADER 1	
26	SHADER 2	
27	TRUCK EIC	
28		

3 HD-11 TNDV Exclamation 3D 2020
Scale: 1:20



LMG
515 Brick Church Park Drive
Nashville TN 37207

53' DOUBLE
EXPANDO


HD-11 TNDV EXCLAMATION

FILE: HD-11 TNDV EXCLAMATION 3D 2020.wk
PRODUCTION DRAWINGS BY: Joseph Foster


SHEET INFO:
EXCLAMATION
FLOOR PLAN
SEATING
ASSIGNMENTS

NOTES:

UPDATED:
Date: 4/20/20
Time: 6:22:36 PM
Ver.001

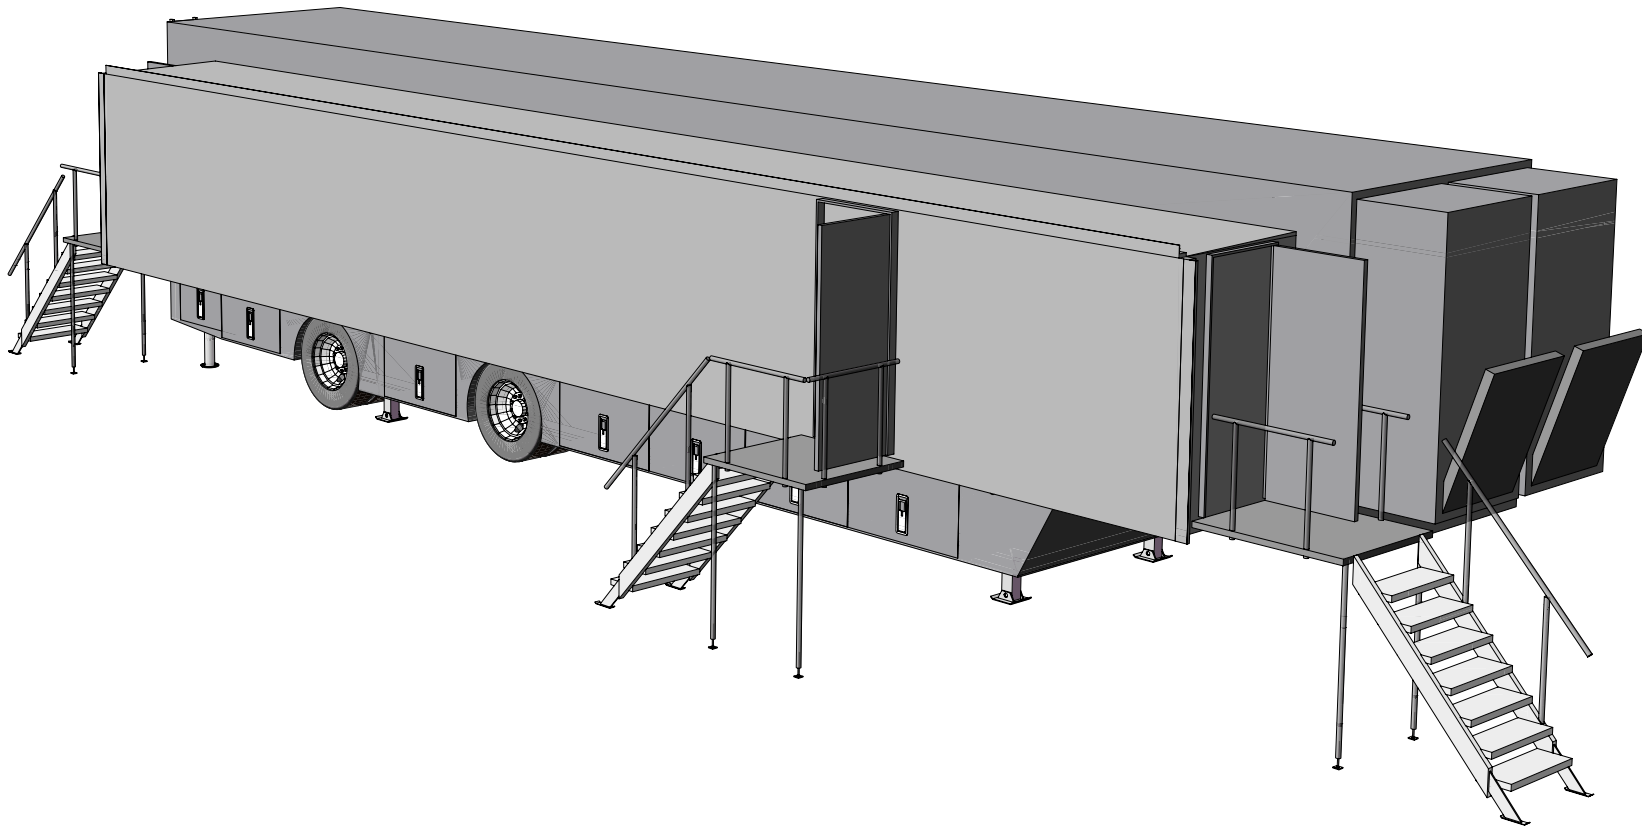

4 HD-11 TNDV EXCLAMATION.3D.2020.vwx
Scale: 1:17

 

LMG
515 Brick Church Park Drive
Nashville TN 37207

53' DOUBLE
EXPANDO

HD-11 TNDV EXCLAMATION

FILE: HD-11 TNDV EXCLAMATION.3D.2020.vwx
PRODUCTION DRAWINGS BY: Joseph Foster

SHEET INFO:
EXCLAMATION
FLOOR-PLAN



NOTES:

UPDATED:
Date: 3/16/20
Time: 2:11:07 PM
Ver.001





Live Mobile Group "Exclamation" HD-11

 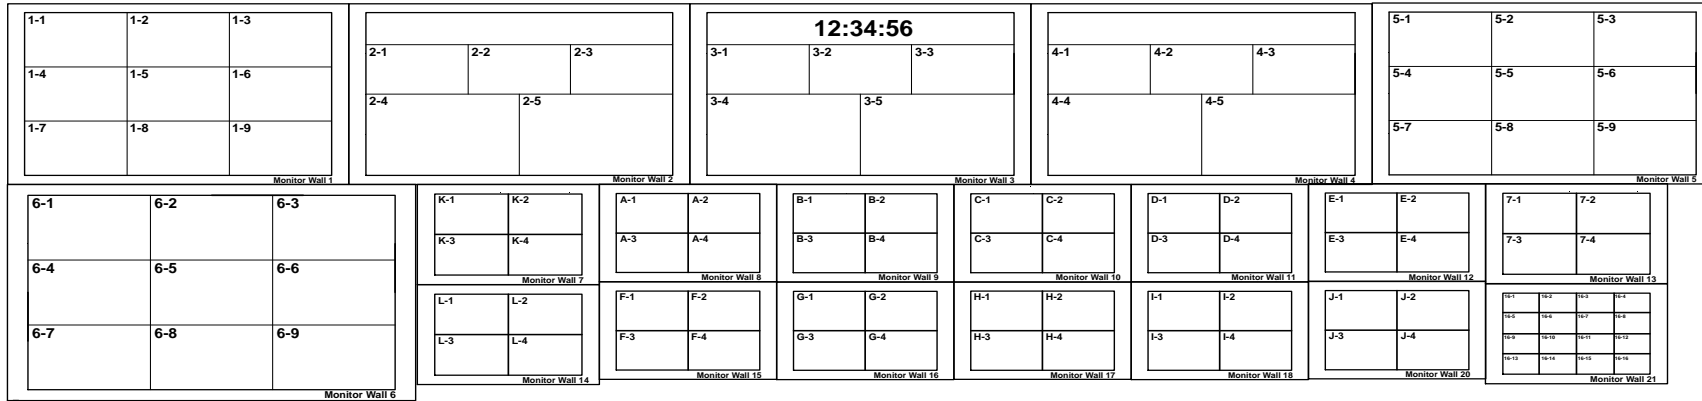SHOW _____

DATE _____



CCU 01 -	UDC A -	EVS 1-1 -	RTR 01 -	AUX 01 -
CCU 02 -	UDC B -	EVS 1-2 -	RTR 02 -	AUX 02 -
CCU 03 -	UDC C -	EVS 2-1 -	RTR 03 -	AUX 03 -
CCU 04 -	UDC D -	EVS 2-2 -	RTR 04 -	AUX 04 -
CCU 05 -	FUDC A -	CG A-1 -	RTR 05 -	AUX 05 -
CCU 06 -	FUDC B -	CG A-2 -	RTR 06 -	AUX 06 -
CCU 07 -	FUDC C -	CG B-1 -	RTR 07 -	AUX 07 -
CCU 08 -	FUDC D -	CG B-2 -	RTR 08 -	AUX 08 -
CCU 09 -	FUDC E -	SPOT 1 -	RTR 09 -	AUX 09 -
CCU 10 -		SPOT 2 -	RTR 10 -	ME 1 -
CCU 11 -		SPOT 3 -	RTR 12 -	ME 2 -
CCU 12 -		SPOT 4 -	RTR 12 -	ME 3 -

LMG
515 Brick Church Park Drive
Nashville TN 37207

53' DOUBLE EXPANDO


HD-11 TNDV EXCLAMATION

FILE: HD-11 TNDV EXCLAMATION-3030200.wk
PRODUCTION DRAWINGS BY: Joseph Foster

SHEET INFO:
EXCLAMATION MONITOR WALL

NOTES:

UPDATED:
Date: 3/30/20
Time: 10:48:58 AM
Ver.001

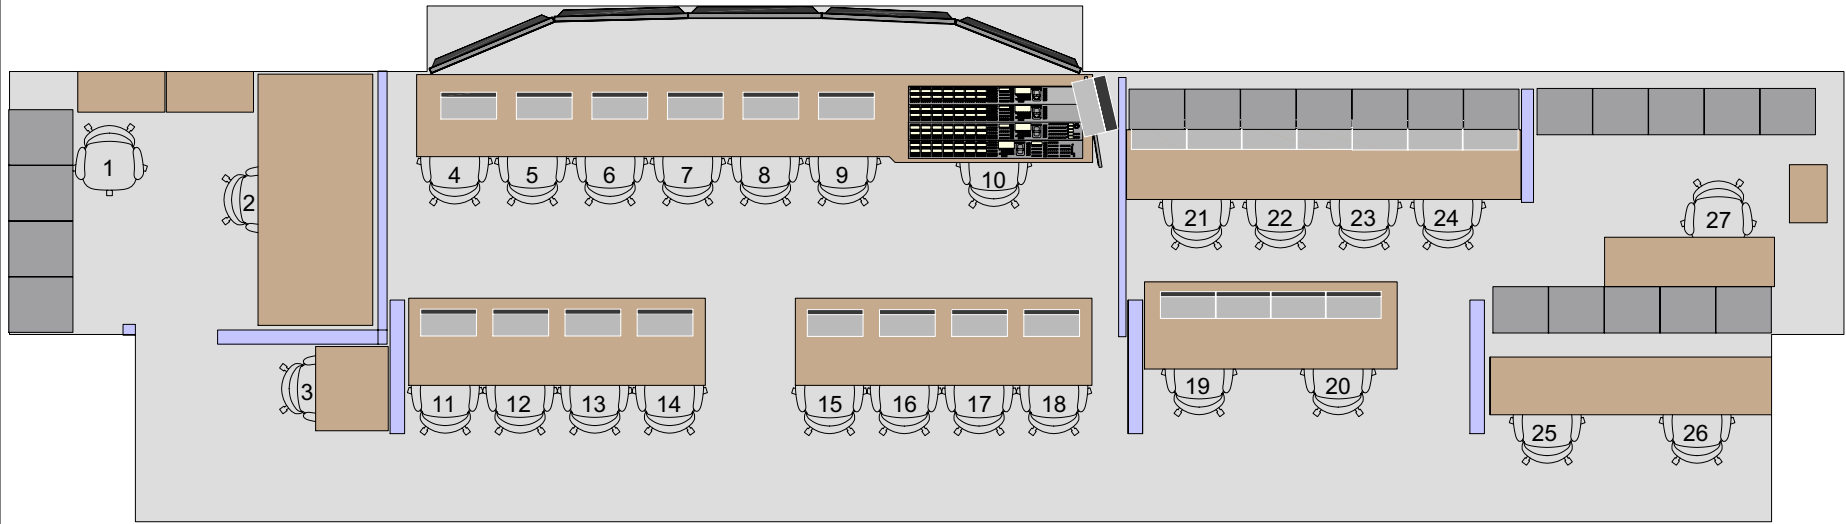

PRODUCTION SEATING ASSIGNMENTS

1	
2	
3	
4	
5	
6	
7	
8	
9	
10	
11	
12	
13	
14	

15	
16	
17	
18	
19	
20	
21	
22	
23	
24	
25	
26	
27	
28	

2 HD-11 TNDV Exclamation 3D 2020
Scale: 1:20



LMG
515 Brick Church Park Drive
Nashville TN 37207

53' DOUBLE
EXPANDO

HD-11 TNDV EXCLAMATION

FILE: HD-11 TNDV EXCLAMATION 3D 2020.wk
PRODUCTION DRAWINGS BY: Joseph Foster

SHEET INFO:
EXCLAMATION
FLOOR PLAN
SEATING BLANK
ASSIGNMENTS

NOTES:

UPDATED:
Date: 4/20/20
Time: 6:22:36 PM
Ver.001